


Notes
All dimensions must be checked on site

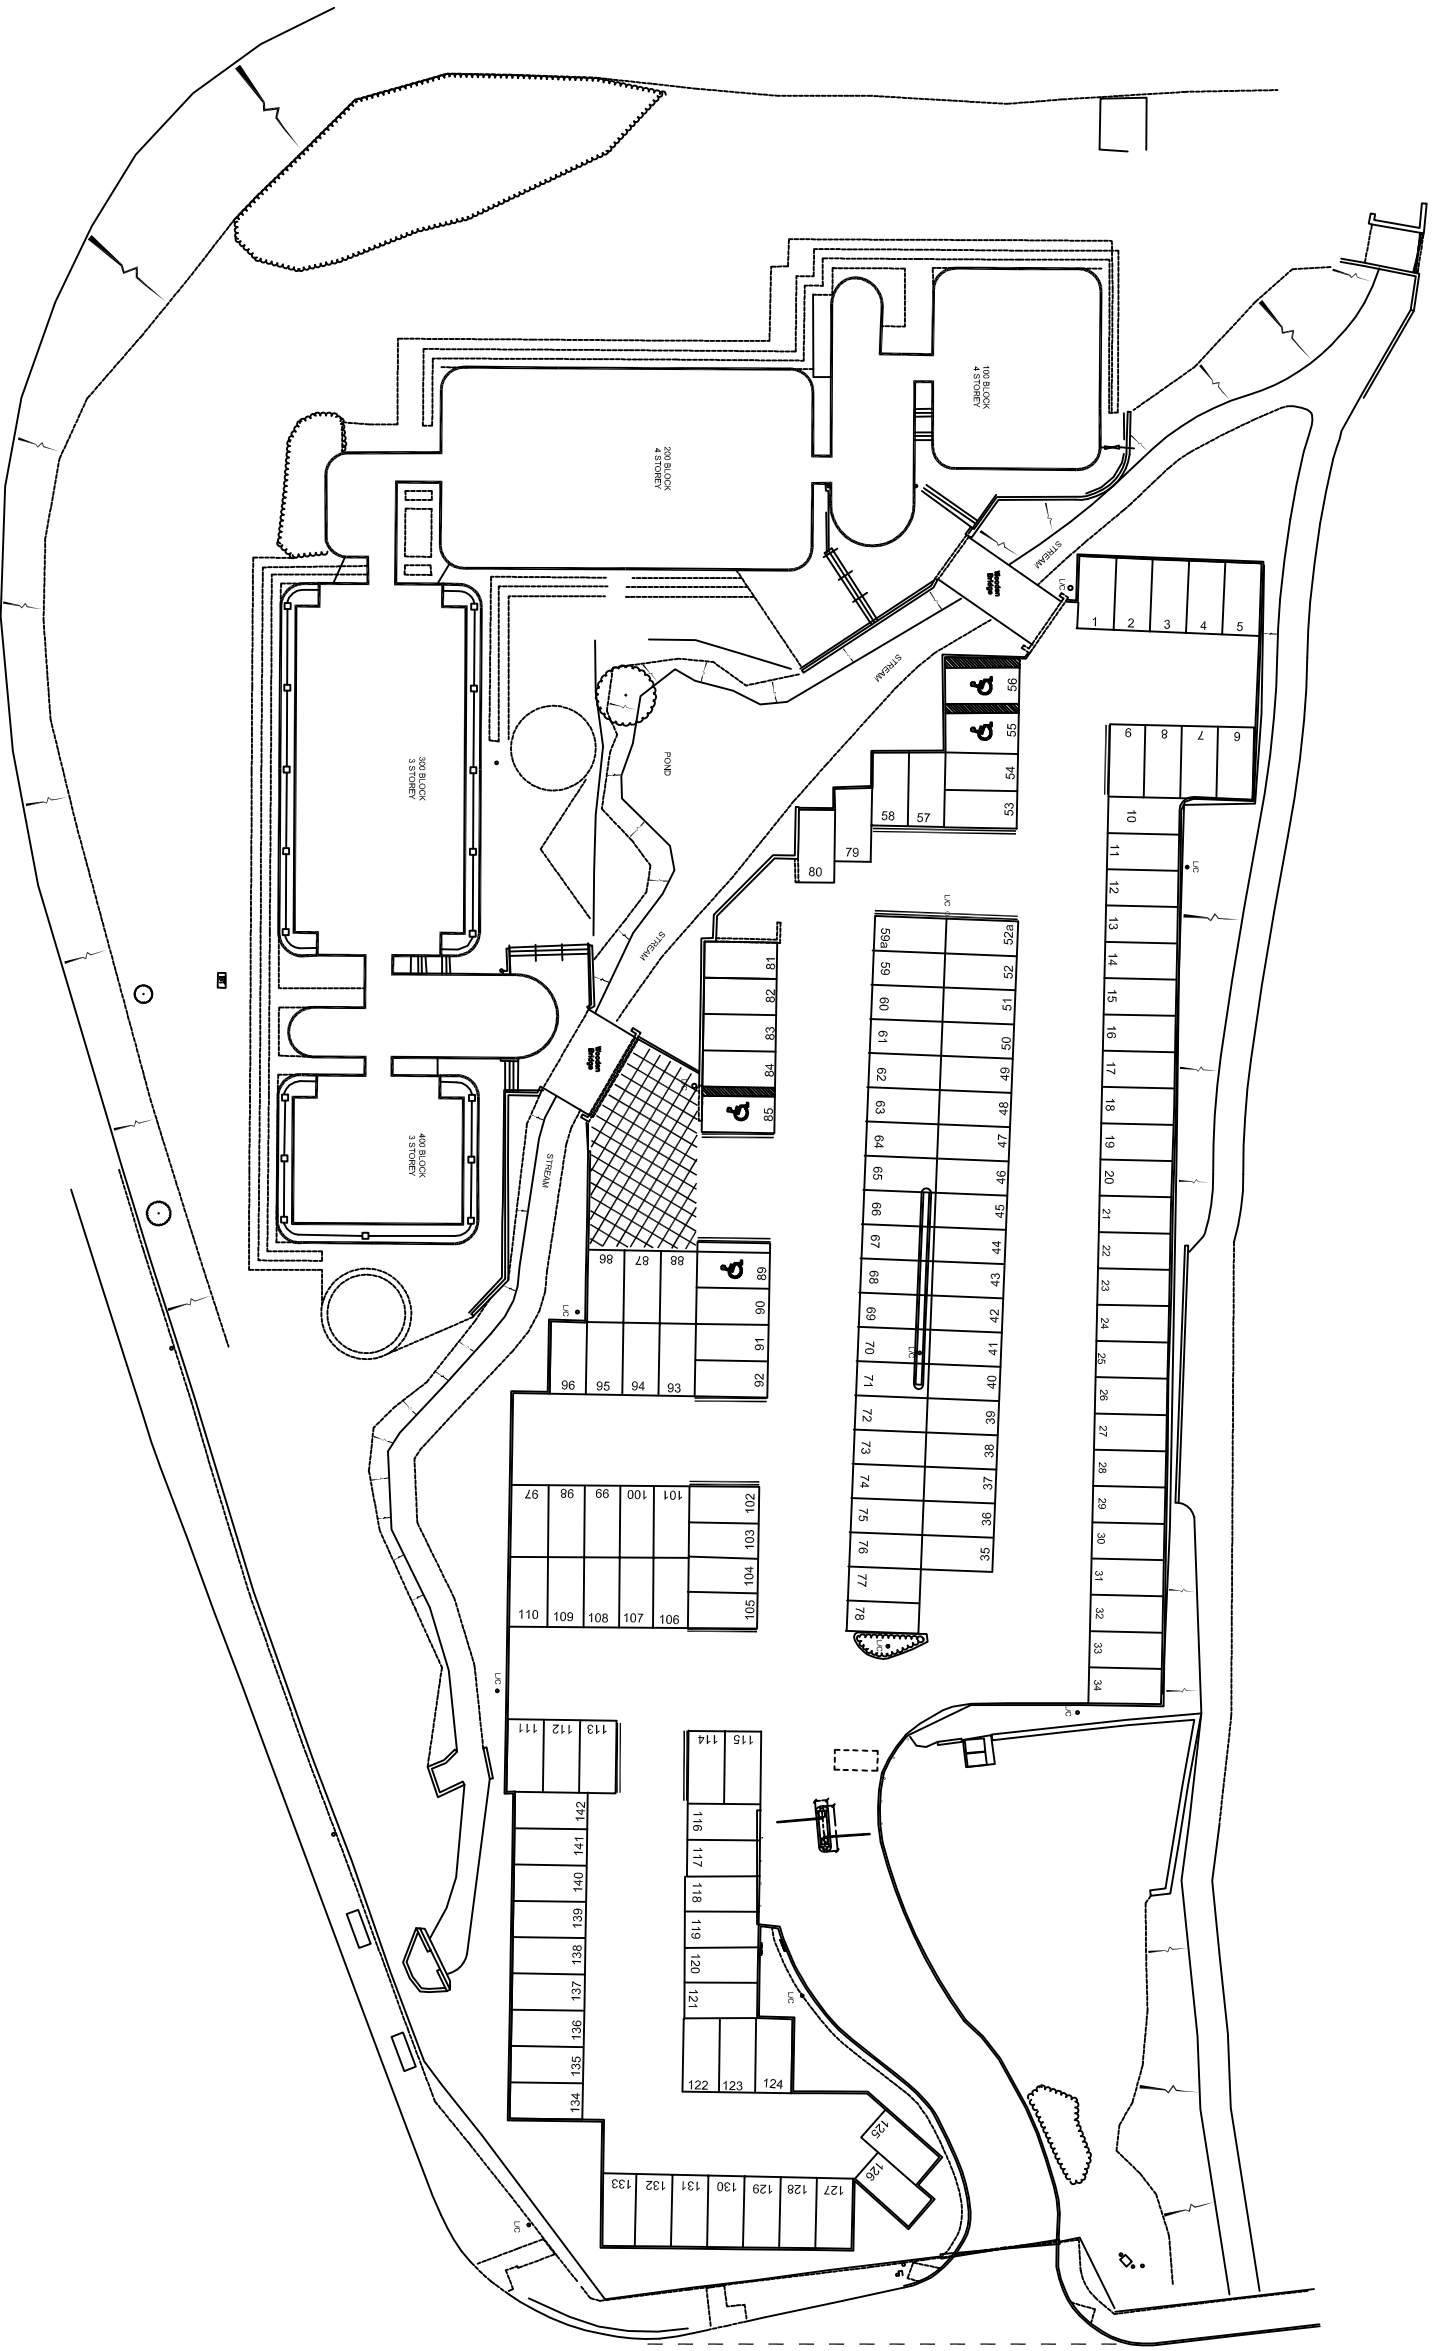

E	27/4/07	Further Connect'n Add 2 Bays & D/Yellow
D	27/2/07	Boundary added/Boy Nos. & Barrier Revised
C	23/2/07	Parking Bays Adjusted/Divided added
B	19/2/07	Layout Rev. & Bay numbers/Trnc. Barrier Added
A	24/11/06	Corrected to Existing Layout/Col. Lights added



GERRY CLEAR
PROJECT MANAGEMENT
BUILDING CONSULTANTS
Langdole First Avenue, Batchmere
Chichester, West Sussex, PO20 7LP
Tel: 01243 513074 Fax: 01243 514779
mail: gerry@gerryclear.com

Client: SEAWARD PROPERTIES LTD.

Job Title



SOLENT ROAD HAVANT
MAJOR REFURBISHMENT

Drawing Title
GENERAL LAYOUT
SITE PARKING

Scale
SCALE 1 : 500

Date
OCT 2006
Drawn By
R G C

Draw. No.
06451-08
Rev.
E